


# TOWNSHIP 1 SOUTH, RANGE 68 EAST, OF THE MOUNT DIABLO MERIDIAN, NEVADA


## METES-AND-BOUNDS SURVEY

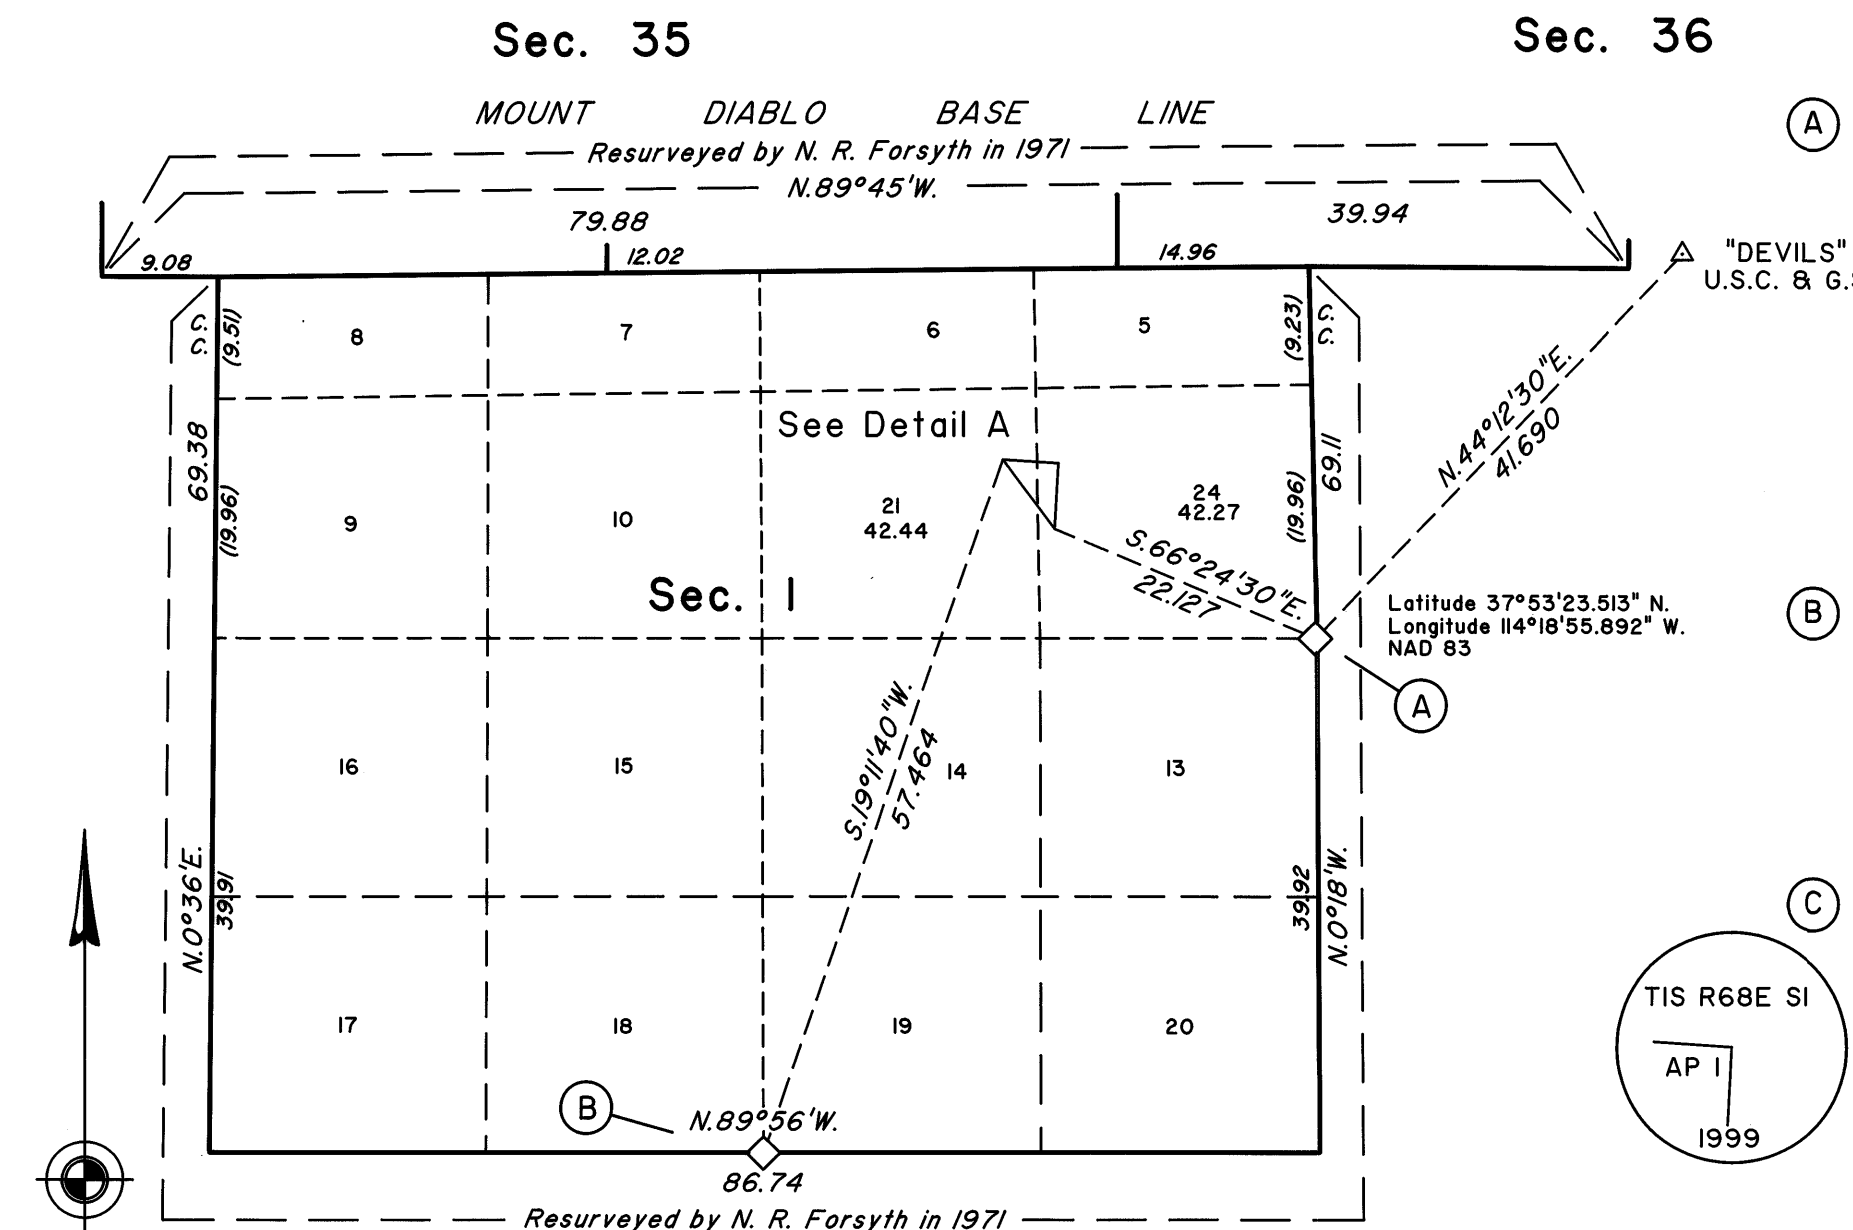

True Meridian  
Mean  
Magnetic  
Declination  
15 1/2° E.

### LEGEND

- Point Monumented
- ◇ Corner Found
- (A) Corner Description Index

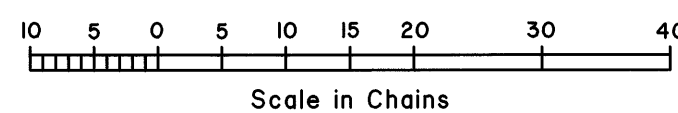

I, Richard A. Zaninovich, Cadastral Surveyor, HEREBY CERTIFY upon honor that in pursuance of Special Instructions bearing the date of the 3rd day of May, 1999, I have executed a metes-and-bounds survey in section 1, Township 1 South, Range 68 East, Mount Diablo Meridian, Nevada; and that said survey has been made in strict conformity with said special instructions, the Manual of Instructions for the survey of the Public Lands of the United States, and in the specific manner described on this plat.

2/7/2000  
Date

*Richard A. Zaninovich*  
Cadastral Surveyor

Sec. 36

(A)

The 1/4 sec. cor. of secs. 1 and 6, Tps. 1 S., Rs. 68 and 69 E., monumented with an iron post, 2 1/2 ins. diam., firmly set, projecting 4 ins. above the ground, with brass cap mkd. as described in the 1971 dependent resurvey executed under Group No. 477, Nevada, with steel fence post alongside.

From this corner, U.S.C. & G.S. station "DEVILS", monumented with a standard brass tablet set in concrete and stamped DEVILS 1944, bears N.44°12'30"E., 41.690 chs. dist.

(B)

The 1/4 sec. cor. of secs. 1 and 12, monumented with an iron post, 2 1/2 ins. diam., firmly set, projecting 6 ins. above the ground, with brass cap mkd. as described in the 1971 dependent resurvey executed under Group No. 477, Nevada.

(C)

Point for Angle Point No. 1.

Set a stainless steel post, 28 ins. long, 2 1/2 ins. diam., 24 ins. in the ground, over a plastic-encased magnet, with brass cap mkd. as shown, from which

The northeast corner of a chain link fence enclosing a drop box facility, 76 x 51 ft., bears S.70°31'20"W., 137.2 lks. dist., the long side bears N.87°W.

(D)

Point for Angle Point No. 2.

Set a stainless steel post, 28 ins. long, 2 1/2 ins. diam., 24 ins. in the ground, over a plastic-encased magnet, with brass cap mkd. as shown.

From this corner, the 1/4 sec. cor. of secs. 1, and 12, bears S.19°11'40"W., 57.464 chs. dist.


(E)

Point for Angle Point No. 3.

Set a stainless steel post, 28 ins. long, 2 1/2 ins. diam., 24 ins. in the ground, over a plastic-encased magnet, with brass cap mkd. as shown.

From this corner, the 1/4 sec. cor. of secs. 1 and 6, Tps. 1 S., Rs. 68 and 69 E., bears S.66°24'30"E., 22.127 chs. dist.

### Detail A Not to Scale

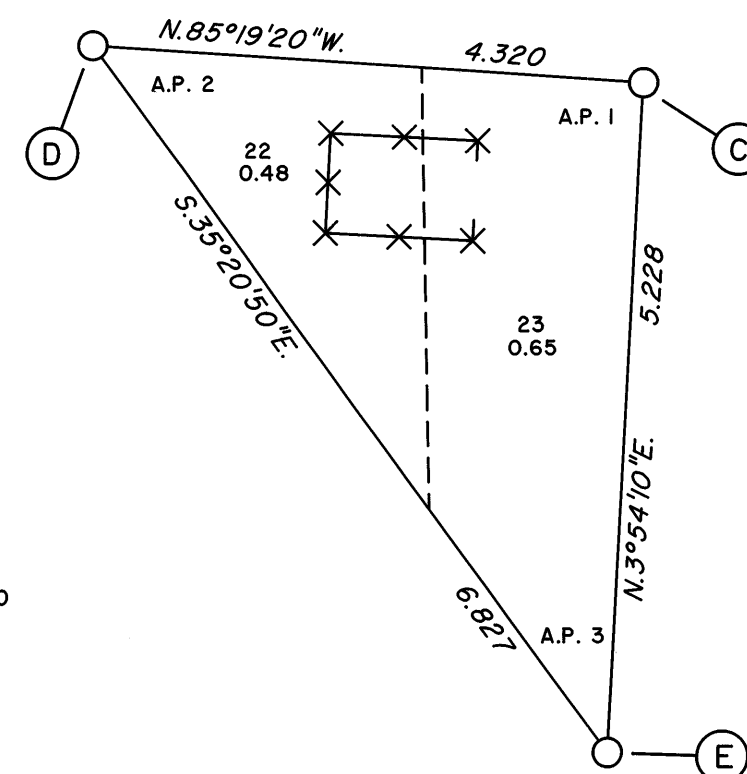

This plat represents the entire survey record of a metes-and-bounds survey in section 1, Township 1 South, Range 68 East, Mount Diablo Meridian, Nevada.

The pertinent history of previous surveys is as follows:

The Mount Diablo Base Line and the east boundary and subdivisional lines were surveyed in 1872 and 1873 by Deputy Surveyors E.B. Monroe and A.G. Bateman, under contract No. 53 and resurveyed by Cadastral Surveyor N.R. Forsyth in 1971 under Group No. 477, Nevada.

Measurements were made using Global Positioning System satellite data and the real time kinematic survey process. The mean bearings of the lines and ground distances only are entered in this record.

Except as shown hereon, lottings and areas are as shown on the plat accepted April 3, 1974.

The geographic position of the 1/4 section corner of sections 1 and 6, Tps. 1 S., Rs. 68 and 69 E., is at Lat. 37°53'23.513" N., Long. 114°18'55.892" W., NAD 83 (1994), as determined by survey-grade GPS methods, in 1999, from U.S.C. & G.S. station "DEVILS".

The mean magnetic declination is 15 1/2° E., as shown on U.S.G.S. quadrangle map "ROSE VALLEY, NEVADA" dated 1970.

Survey executed by Richard A. Zaninovich, Cadastral Surveyor, beginning May 4, 1999 and completed May 5, 1999, pursuant to Special Instructions dated May 3, 1999, for Group No. 781, Nevada, and Assignment Instructions dated May 3, 1999.

Field Assistant:  
Mary J.M. Hartel, Cadastral Surveyor

UNITED STATES DEPARTMENT OF THE INTERIOR  
BUREAU OF LAND MANAGEMENT

Reno, Nevada February 8, 2000

The survey represented by this plat, having been correctly executed in accordance with the requirements of law and the regulations of this Bureau, is hereby accepted.

For the Director

*David J. Clark*  
Chief Cadastral Surveyor, Nevada

T.1S., R.68E., M.D.M.